




RIGHT SIDE ELEVATION  
SCALE: 1/4"=1'-0"

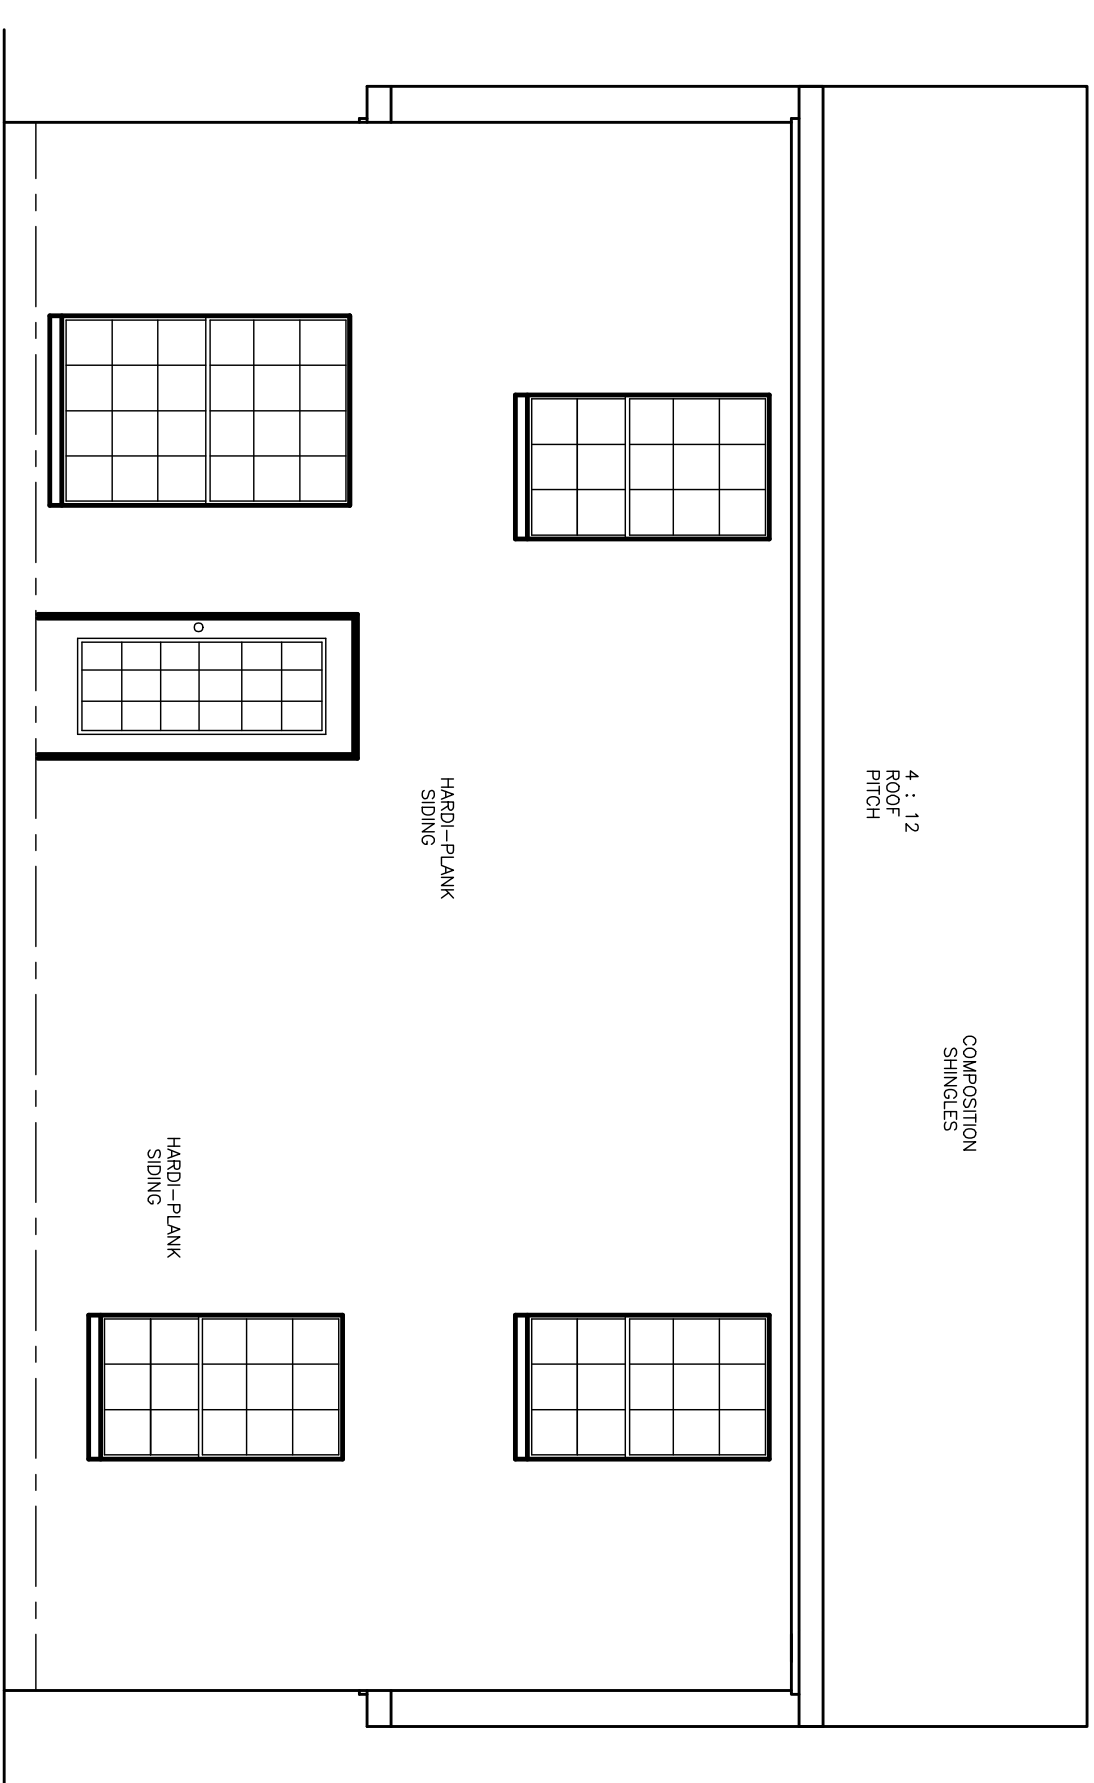


REAR ELEVATION  
SCALE: 1/4"=1'-0"

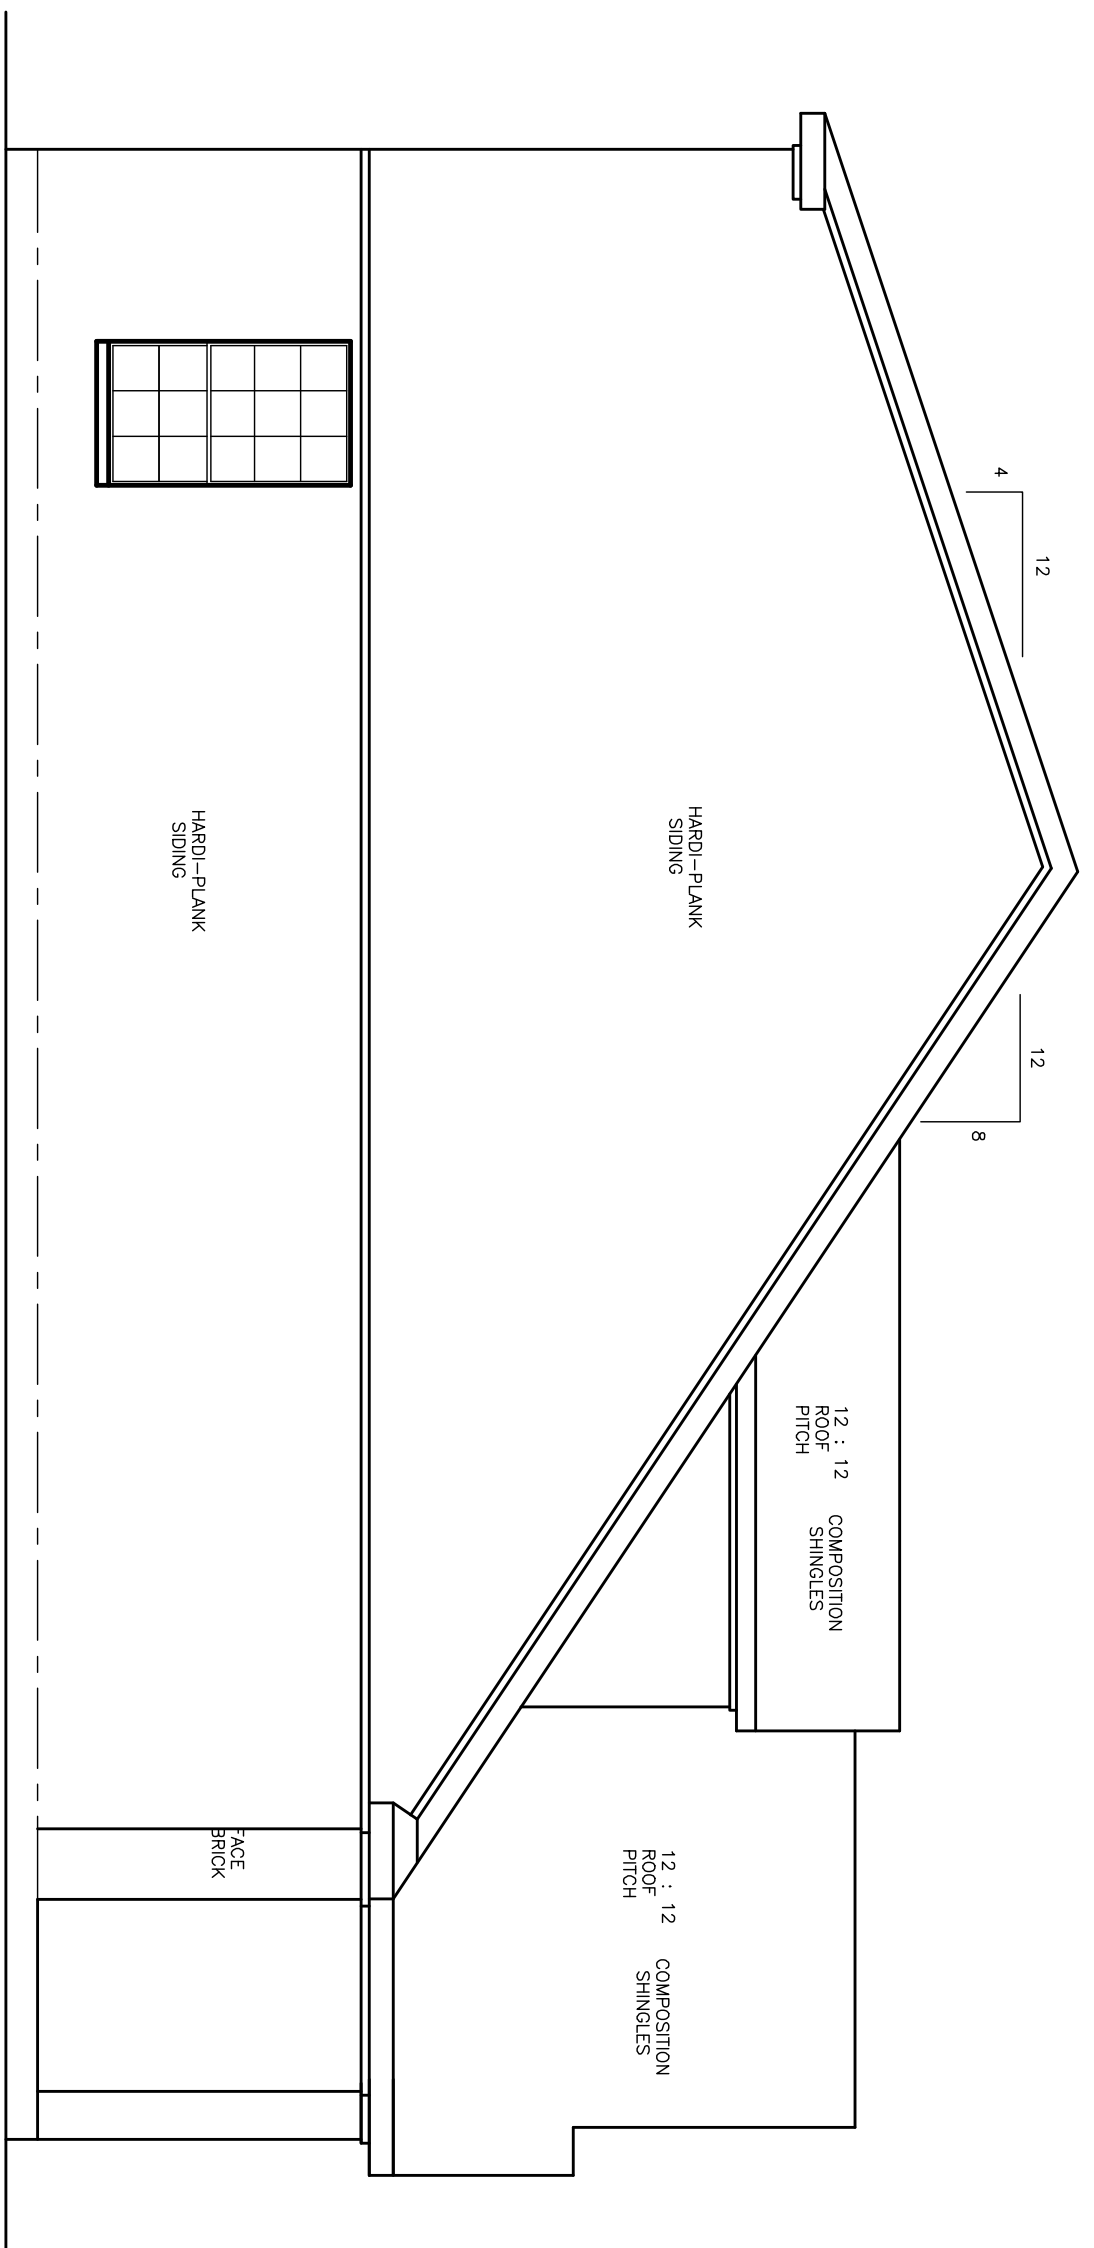

LEFT SIDE ELEVATION  
SCALE: 1/4"=1'-0"

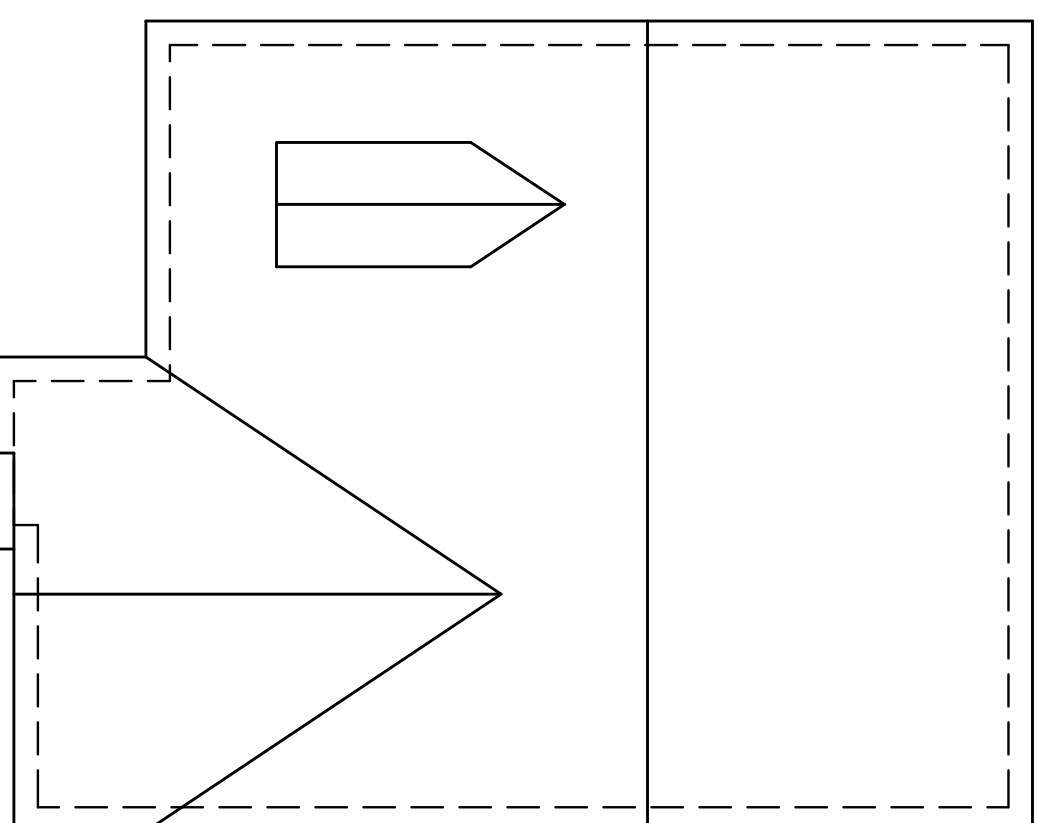

ROOF PLAN  
SCALE: 1/8"=1'-0"

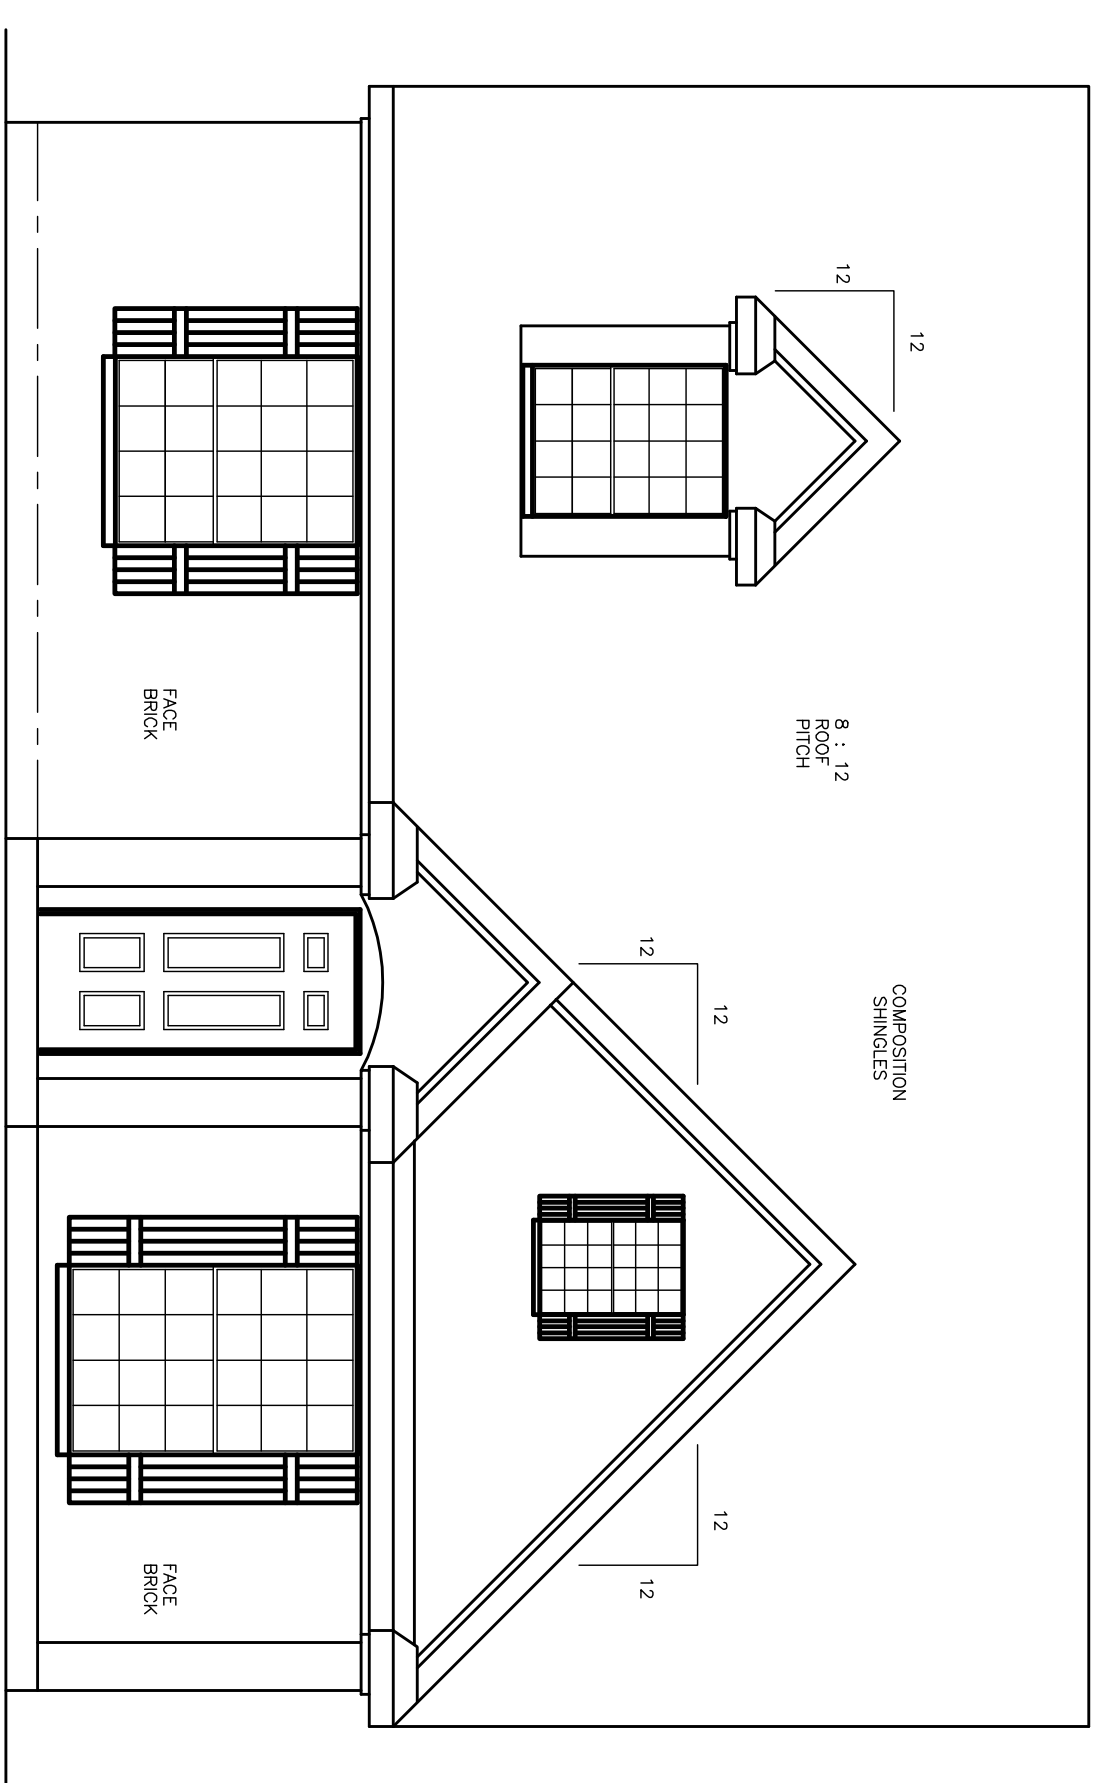



FRONT ELEVATION  
SCALE: 1/4"=1'-0"

KISSINGER DRAFTING & DESIGN  
AND ASSOCIATES, INC.  
ALL RIGHTS RESERVED. NO LIABILITY  
FOR THESE PLANS.


DATE: MAY'10  
SHEET  
**A2**  
OF 2

PLAN #1746 LOT-55  
A NEW SPEC HOME BY  
OAKWOOD CUSTOM HOMES  
★ KISSINGER DRAFTING & DESIGN ★  
3010 EAST VILLA MARIA RD.  
BRYAN, TEXAS 77803 (979) 268-3848

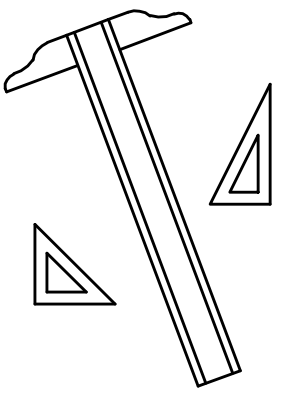

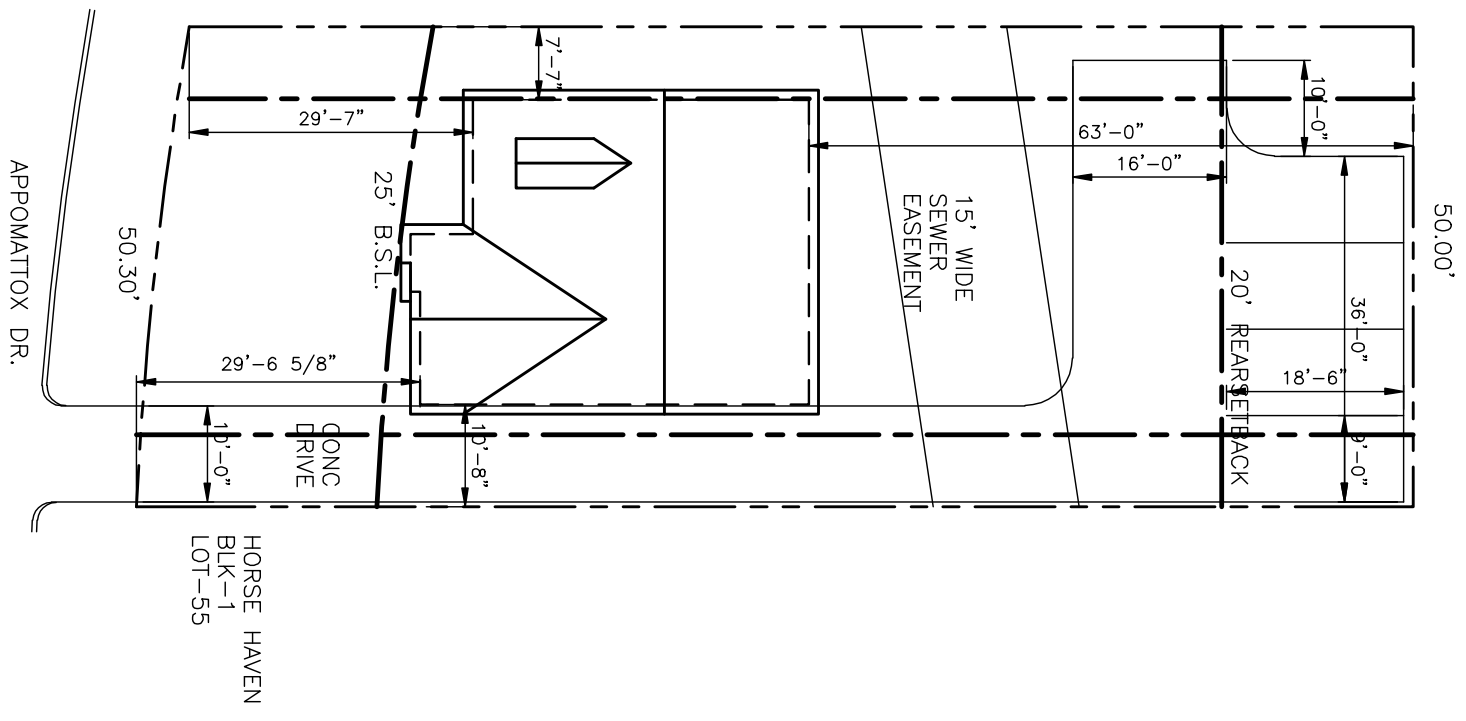


SITE PLAN  
SCALE: 1"=20'-0"

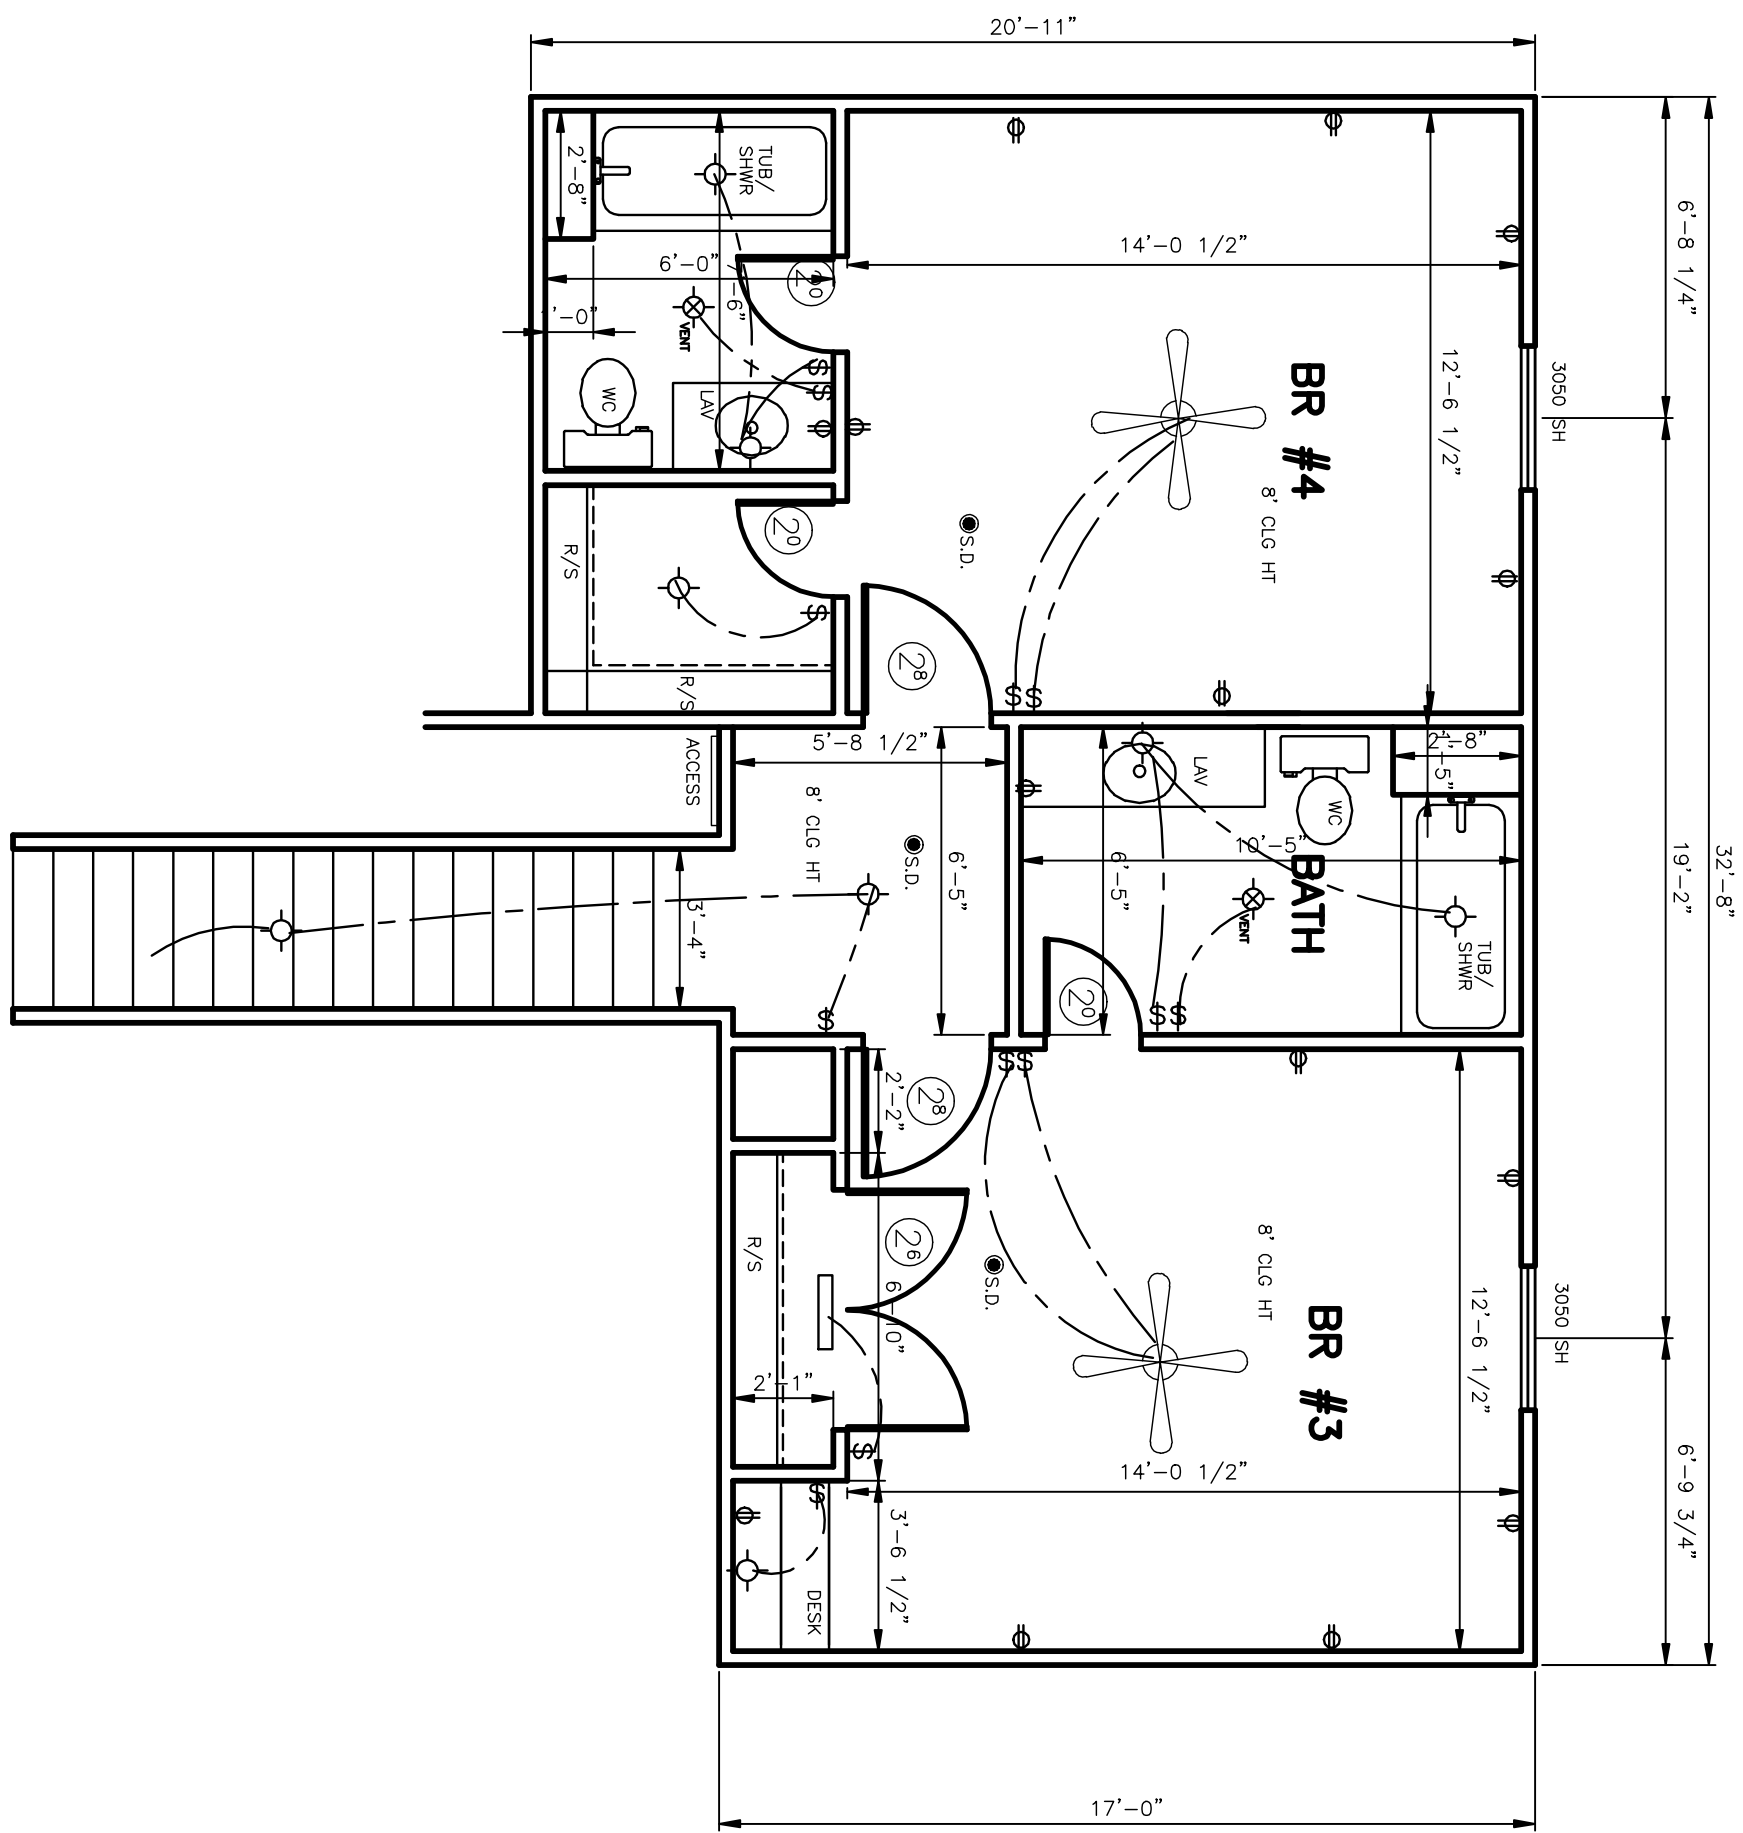

HEATED AREA = 611 S.F.


| ENERGY CODE ITEMS              |
|--------------------------------|
| WINDOW U VALUE = .64           |
| WALL INSULATION R VALUE = R13  |
| FLOOR INSULATION R VALUE = R30 |
| TOTAL EX. WALL AREA = S.F.     |
| TOTAL EX. OPENINGS =           |
| PERCENTAGE OF WALL/OPENINGS =  |

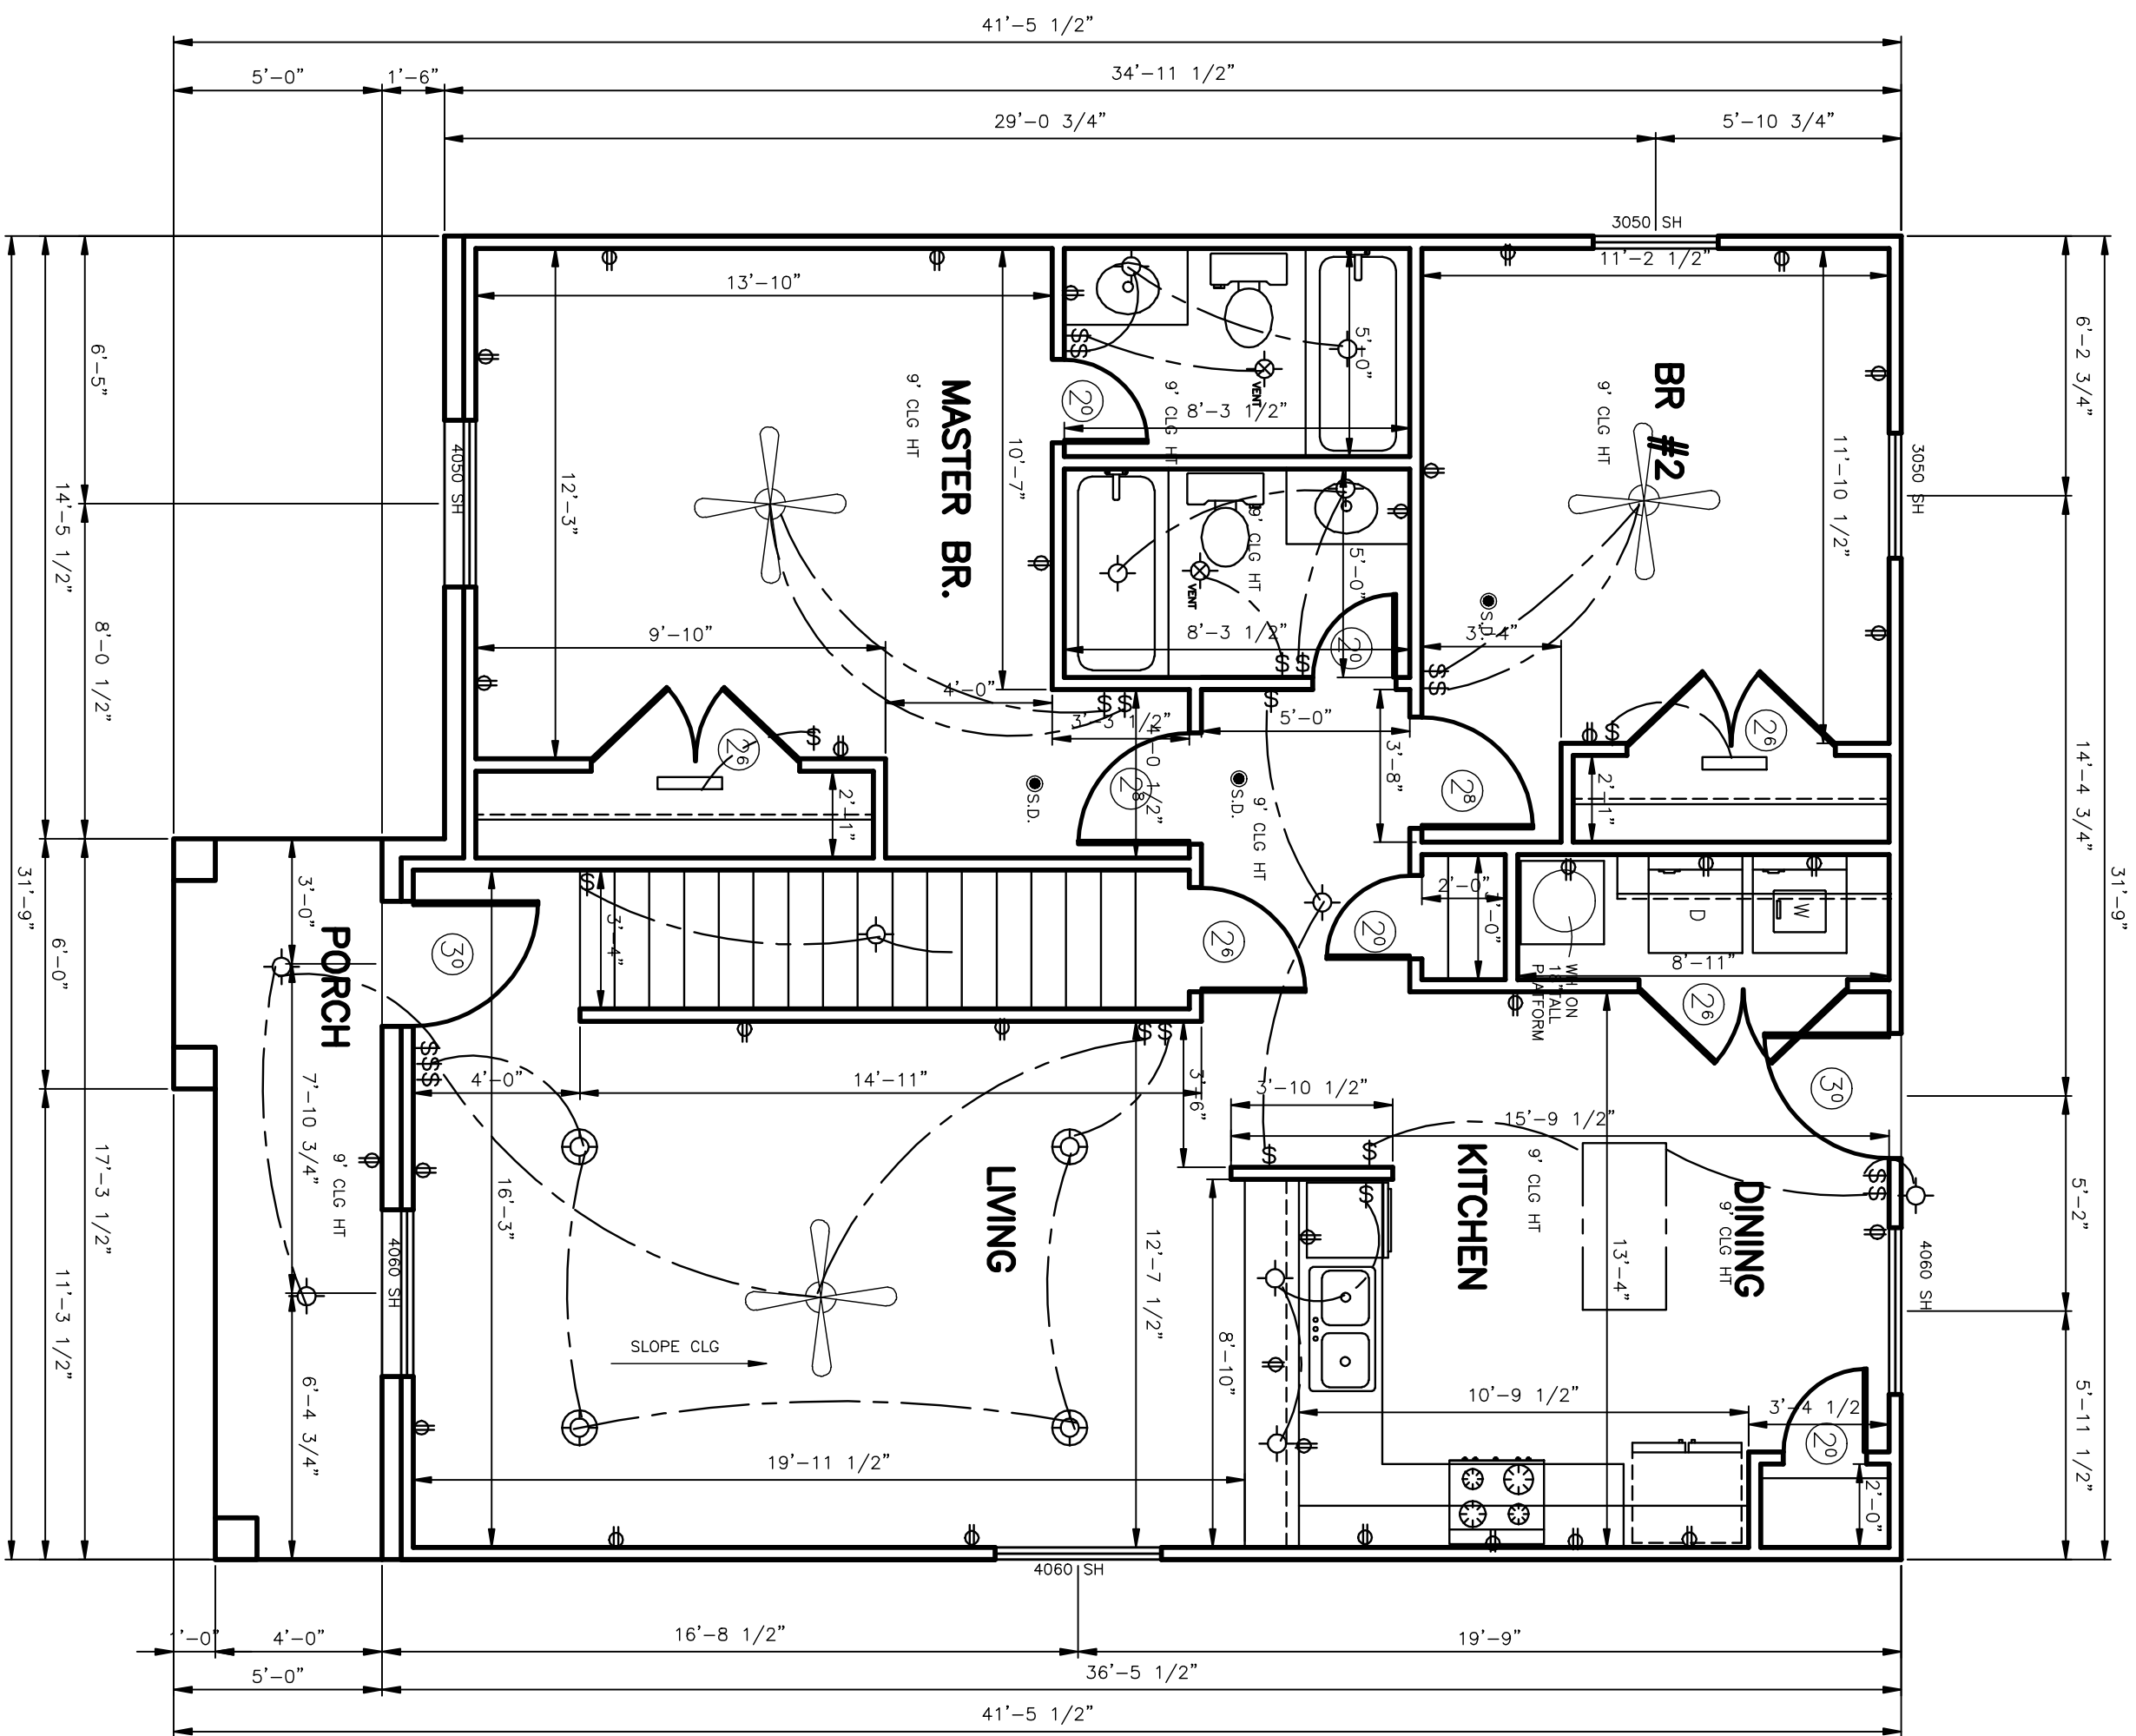

HEATED AREA = 1135 S.F.

HEATED AREA = 1746 S.F.  
COVERED AREA = 77 S.F.

FLOOR PLAN  
SCALE: 1/4"=1'-0"

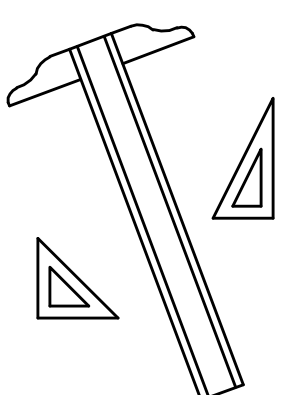

PLAN #1746 LOT-55  
A NEW SPEC HOME BY  
OAKWOOD CUSTOM HOMES  
★ KISSINGER DRAFTING & DESIGN ★  
3010 EAST VILLA MARIA RD.  
BRYAN, TEXAS 77803 (979) 268-3848

DATE: MAY'10  
SHEET  
**A1**  
OF 2

KISSINGER DRAFTING & DESIGN  
AND ASSOCIATES, INC.  
DESIGN, DRAFTING, PERMITS,  
AND ASSURANCE OF LIABILITY  
FROM THESE PLANS