
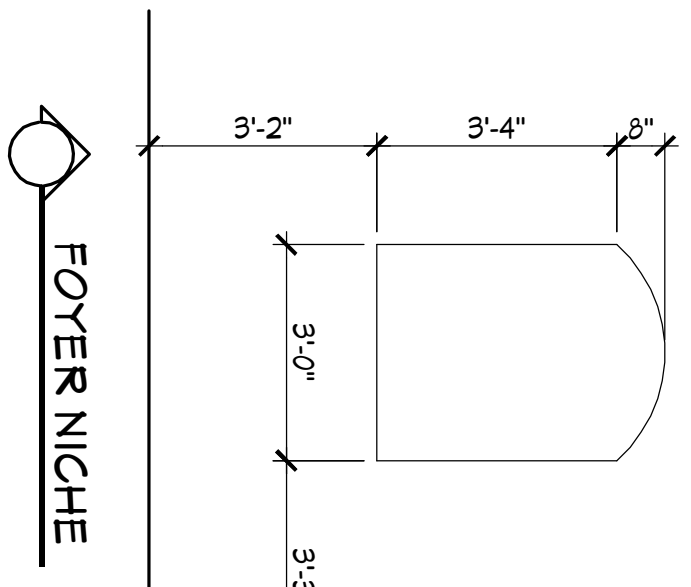


SCALE: 1/4" = 1' - 0"

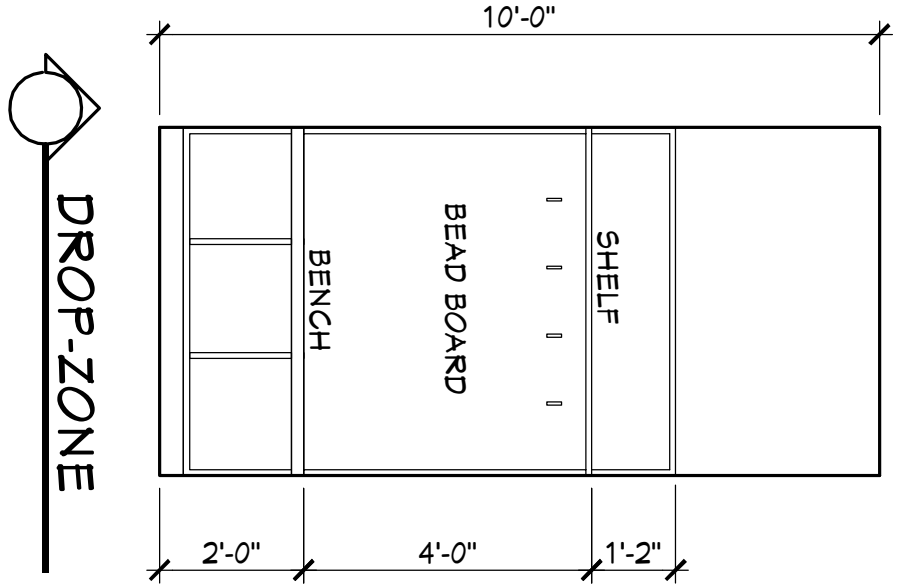

FLOOR PLAN

SCALE: 1/4" = 1' - 0"

REVISION HISTORY	
DATE	DESCRIPTION

AREAS	
TOTAL LIVING	2107 SF
PATIO	209 SF
PORCH	113 SF
GARAGE	458 SF
TOTAL SLAB	2887 SF
TOTAL COVERED	2887 SF

DRAWN BY: STEVEN BYRNE
 DATE: 01/20/2018
 BLOCK: 7 | LOT: 7 | SECTION: 200

DEVER GUO

FLOOR PLAN

PAGE TITLE

SHEET 1 OF 6

PLAN NAME

Oakwood Custom Homebuilders LLC.
 HOME PLAN DESIGN SERVICE

4060 HIGHWAY 6 SOUTH - COLLEGE STATION, TEXAS - 77845
 TEL: (979) 690-1504 - FAX: (979) 690-2504 - WWW.OAKCHB.COM

COPYRIGHT 2006 ALL RIGHTS RESERVED BY OAKWOOD CUSTOM HOME BUILDERS LLC. HOME PLAN DESIGN SERVICE.

NOT TO BE COPIED OR REPRODUCED WITHOUT WRITTEN CONSENT. OAKWOOD CUSTOM HOME BUILDERS LLC IS NOT AN ENGINEERING OR ARCHITECTURE FIRM. WE ARE NOT QUALIFIED NOR ARE WE LICENSED TO DESIGN STRUCTURAL FRAMING OR FOUNDATIONS. A LICENSED ENGINEER SHOULD BE CONSULTED REGARDING STRUCTURAL FRAMING AND FOUNDATION. SHOULD AN ENGINEER OR ARCHITECT'S SEAL BE PRESENT ON THE DRAWING, THEN THE "ENGINEER OR ARCHITECT OF RECORD" SHALL BEAR THE SOLE RESPONSIBILITY FOR THE STRUCTURAL DESIGN. HOME PLAN DESIGN SERVICE WILL NOT BE HELD RESPONSIBLE FOR THE STRUCTURAL DESIGN AND/OR ANY PROBLEMS THAT MAY ARISE REGARDING THE DESIGN.